

**ANGUS SKENE
ARCHITECT**



142 GLENDALE AVENUE
TORONTO, ON, M6R 2T2
416-885-9255
www.angusskene.com

PROJECT:
273 SYMINGTON AVE
TORONTO

SITE PLAN

DRAWING RECORD		SCALE:
7		3/32"=1'-0"
6		DRAWN BY: A.S.
5		DATE: NOV-10-15
4		JOB NO: 15-48
3		
2		
1		

A1

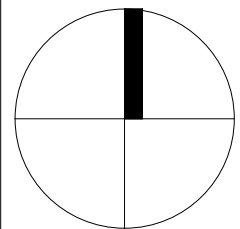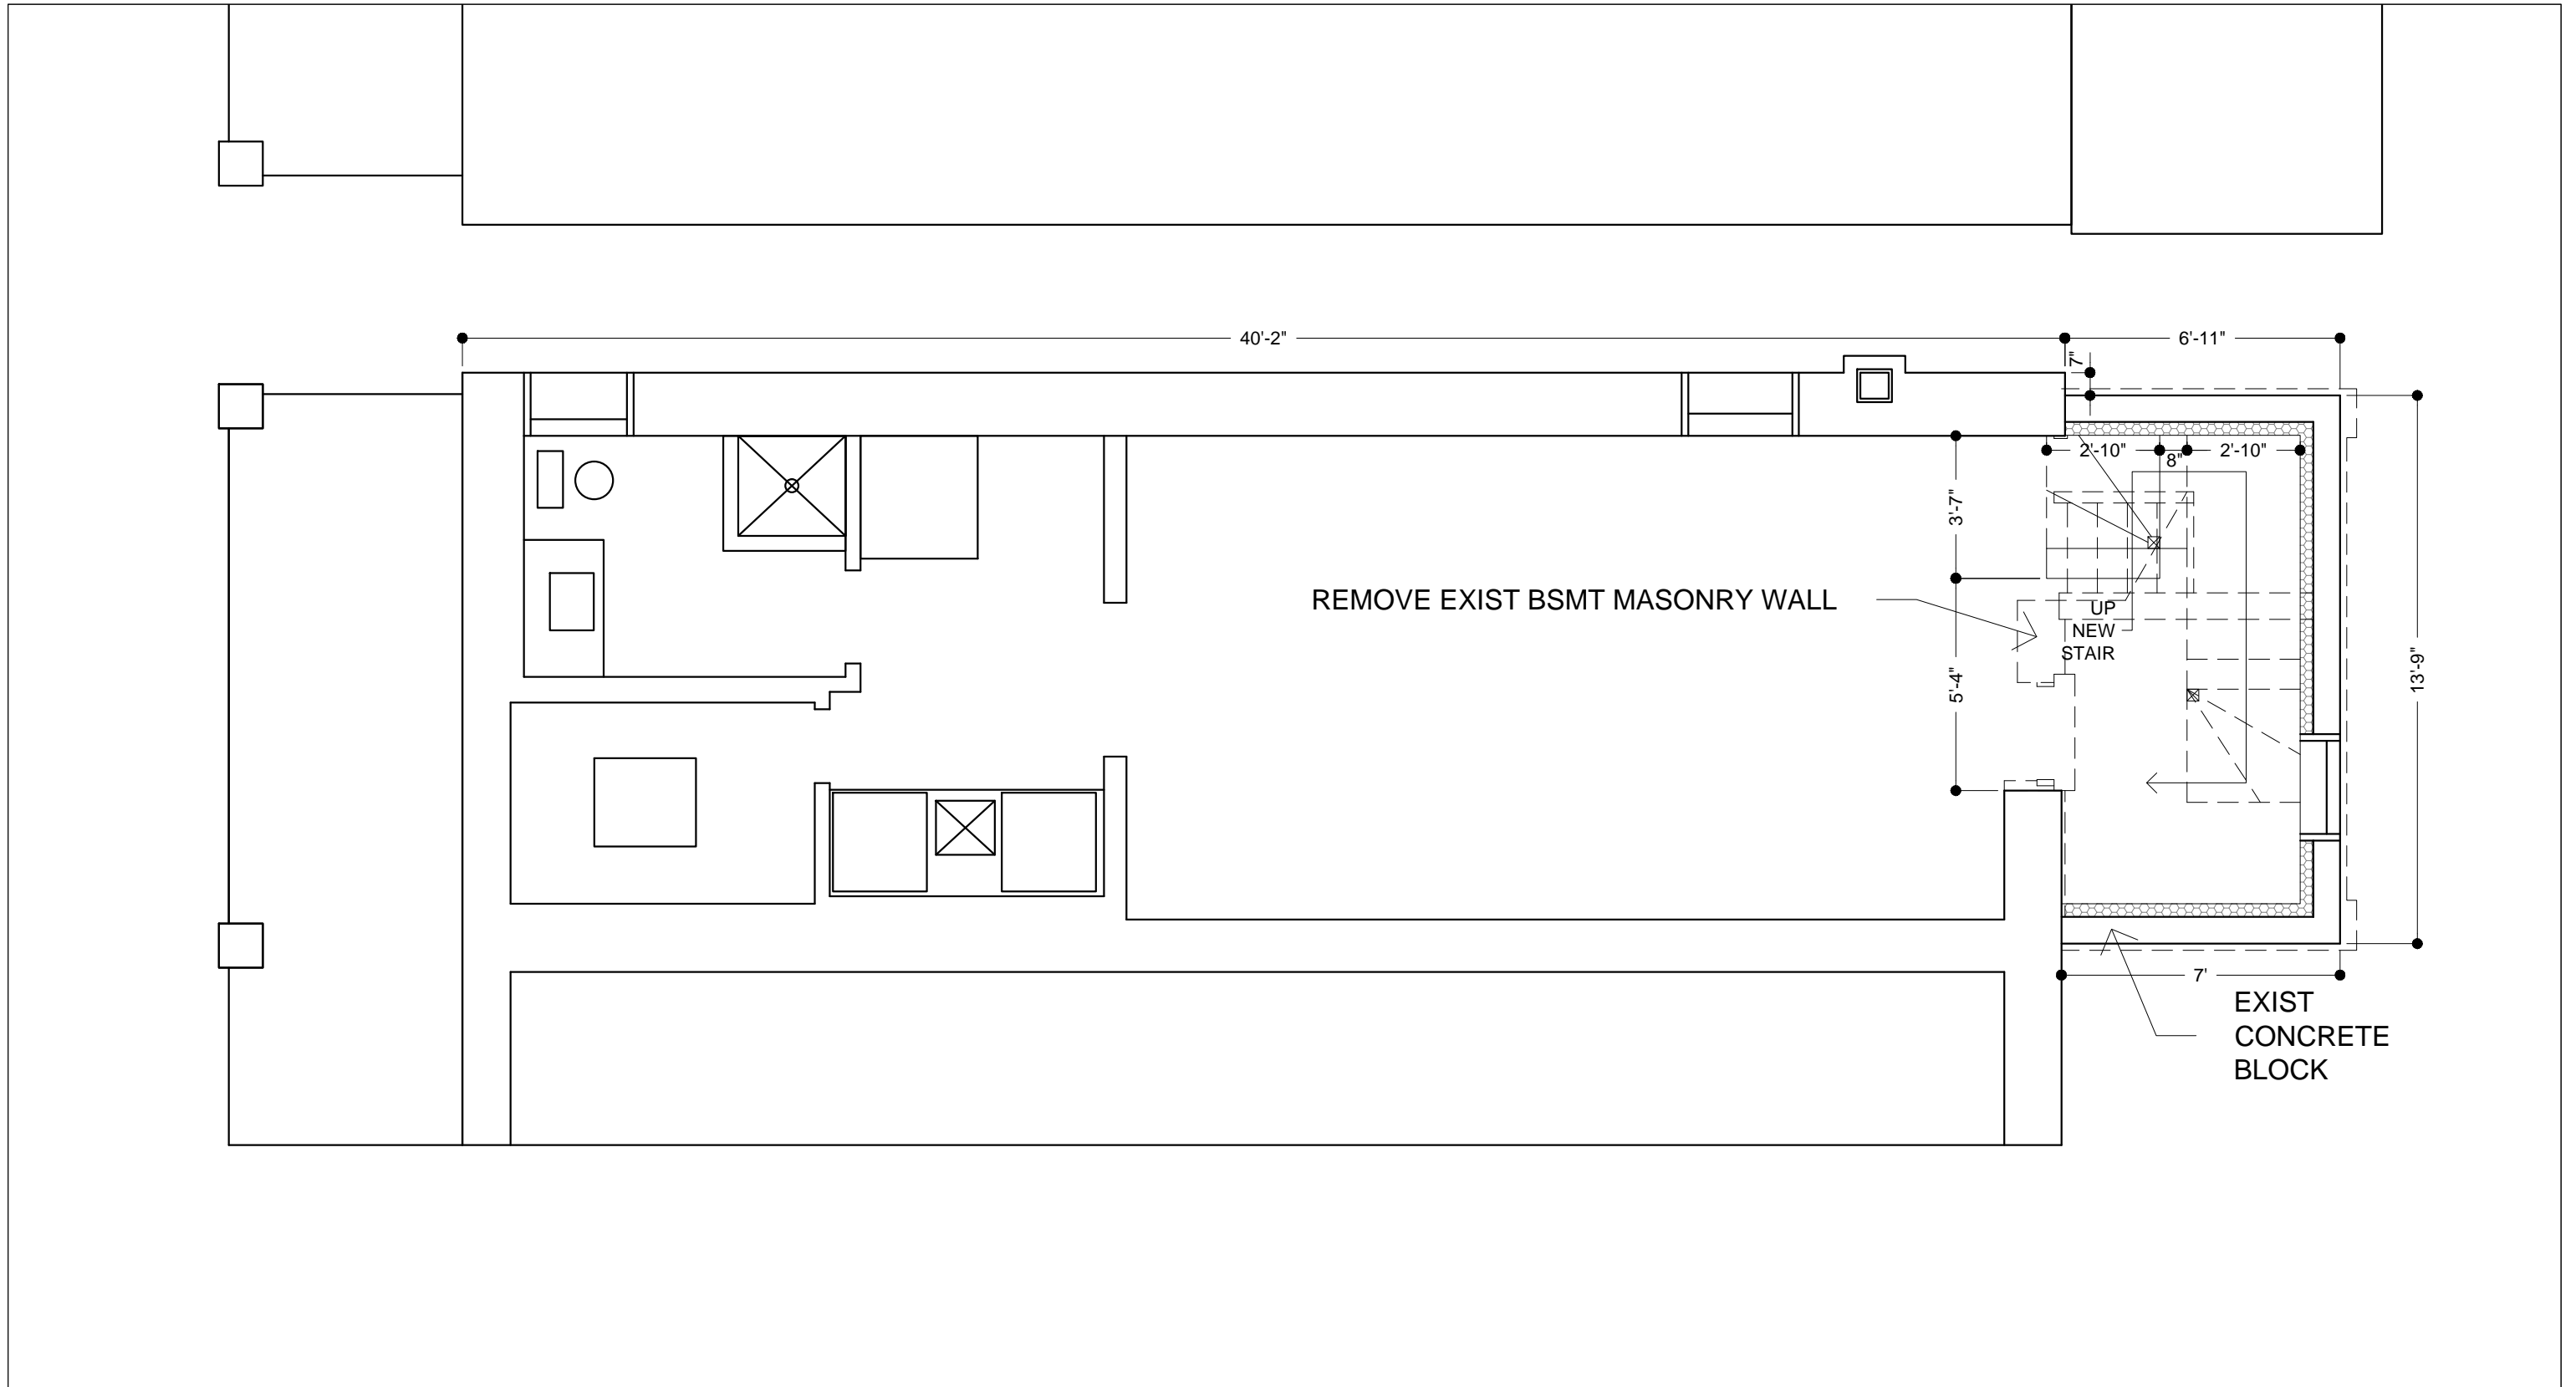

**ANGUS SKENE
ARCHITECT**


142 GLENDALE AVENUE
TORONTO, ON, M6R 2T2
416-885-9255
www.angusskene.com

PROJECT:
273 SYMINGTON AVE
TORONTO


BASEMENT

DRAWING RECORD		SCALE:
7		3/32"=1'-0"
6		DRAWN BY: A.S.
5		DATE: NOV-10-15
4		JOB NO: 15-48
3		
2		
1		

A2

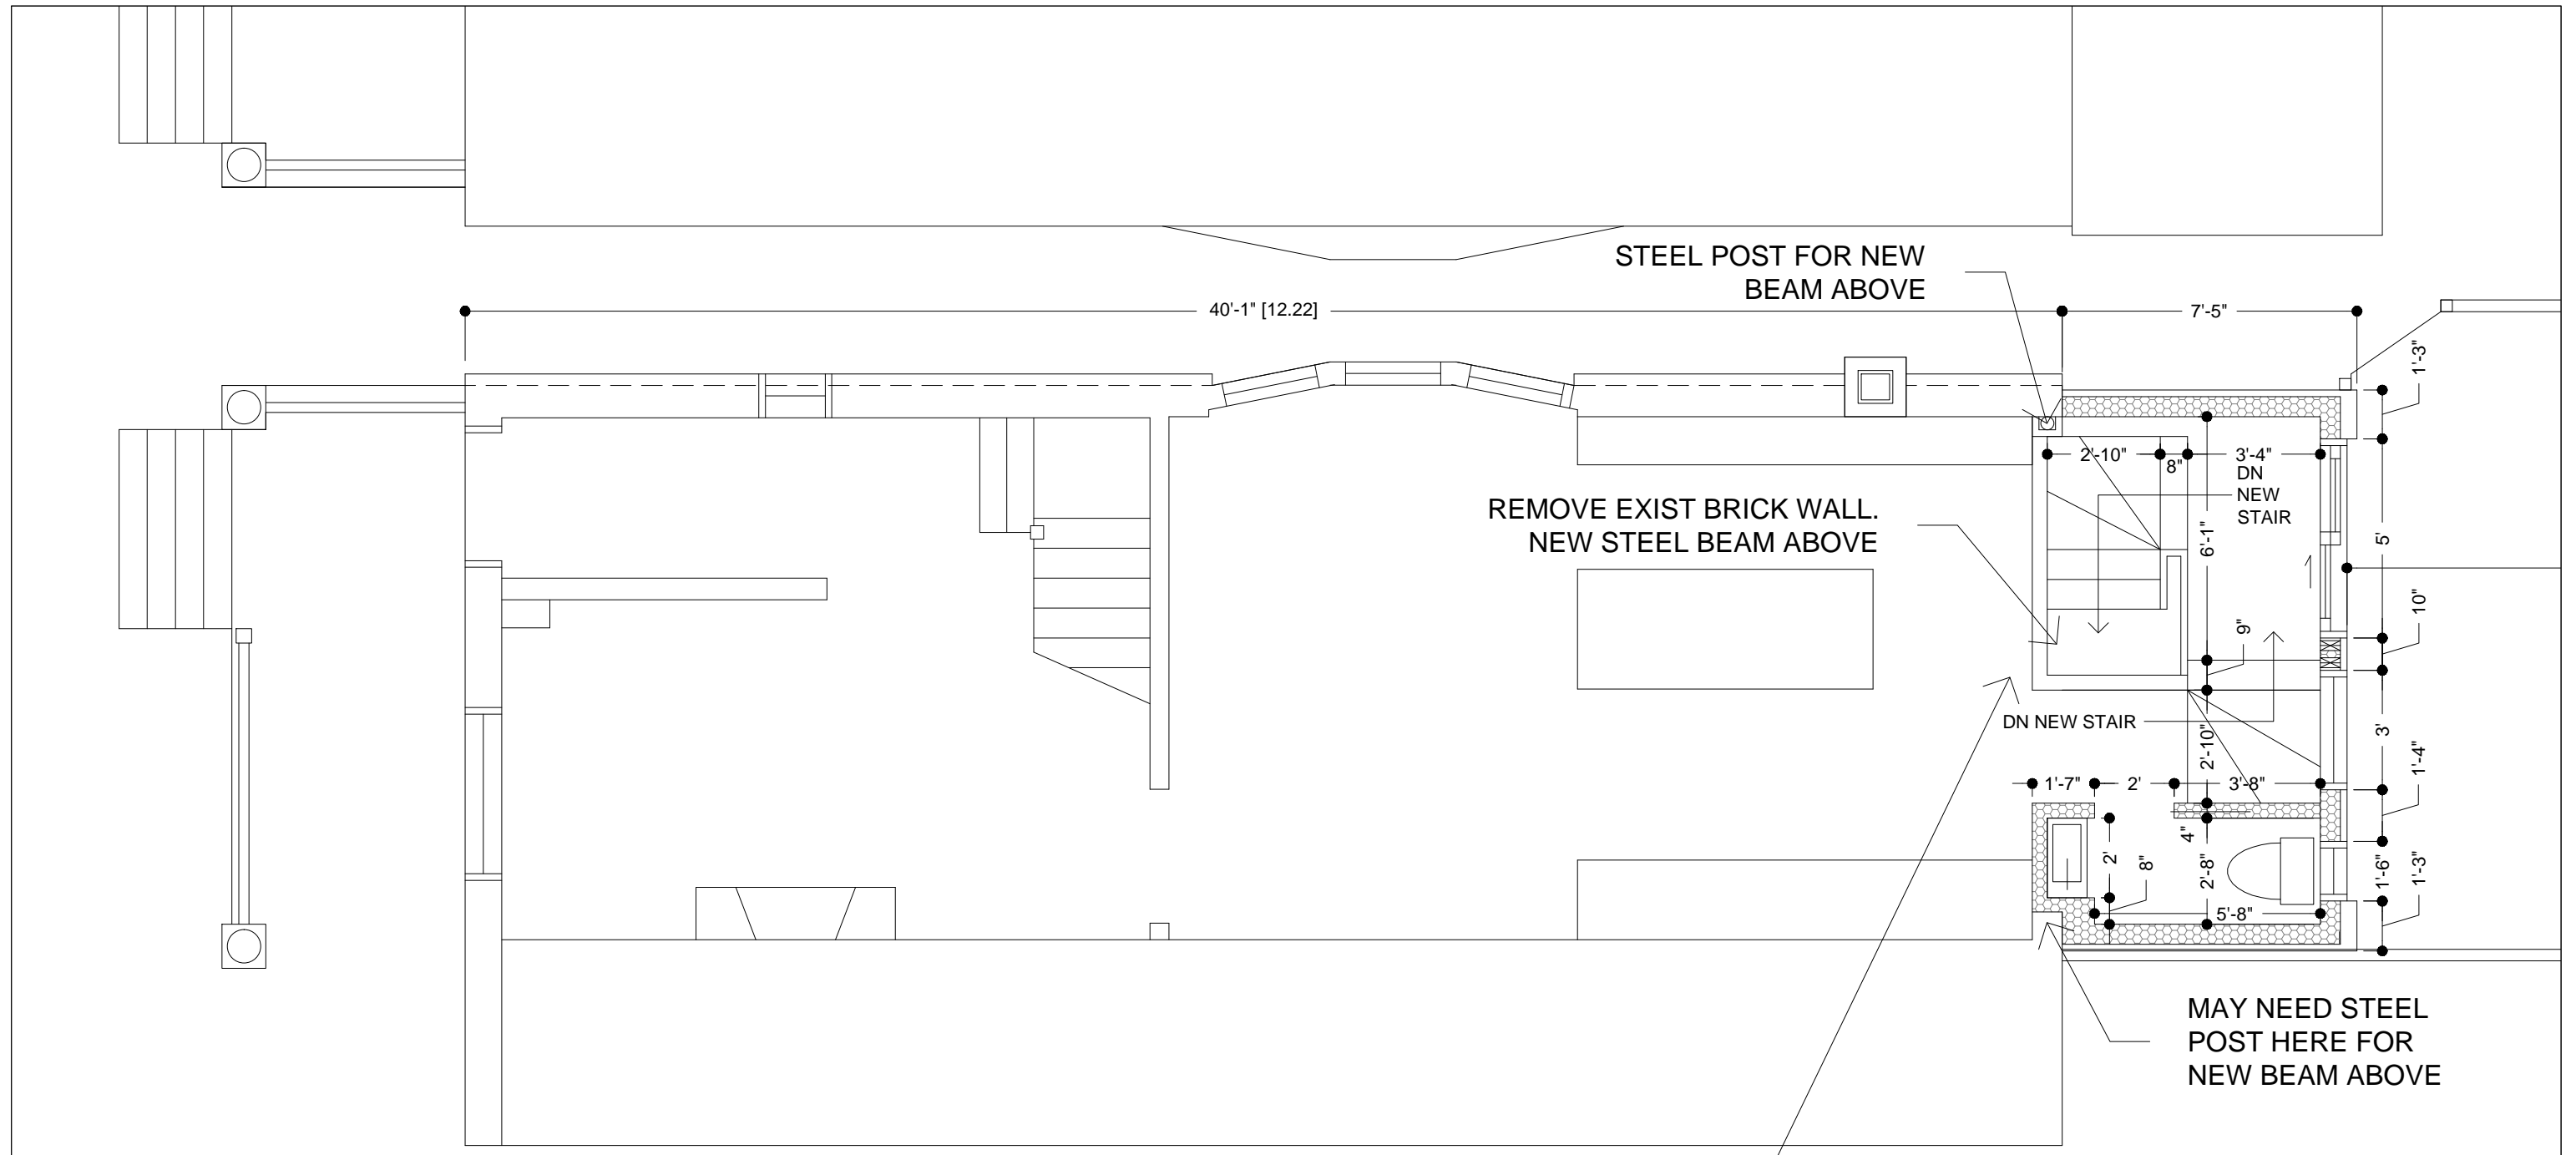

NOTE: WALLS TO B DEMOLISHED ARE NOT SHOWN - IT WAS MAKING THE DRAWING TOO CONFUSING

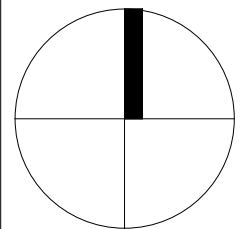

**ANGUS SKENE
ARCHITECT**

142 GLENDALE AVENUE
TORONTO, ON, M6R 2T2
416-885-9255
www.angusskene.com

PROJECT:
273 SYMINGTON AVE
TORONTO

1ST FLOOR

DRAWING RECORD		SCALE:
7		3/32"=1'-0"
6		DRAWN BY: A.S.
5		DATE: NOV-10-15
4		JOB NO: 15-48
3		
2		
1		

A3

POWDER ROOM

NEW 2X6 INSULATED WOOD STUD WALL. DRYWALL INSIDE. STEEL SIDING OUTSIDE

REMOVE EXIST CONC SLAB AND CONC BLOCK WALL

NEW WOOD FLOOR AT EXIST BSMT FLOOR LEVEL

EXIST CONC FLOOR IN COLD ROOM

EXIST CONC FOOTING

EXIST CONC BLOCK WALL

EXIST CONC SLAB

1'
11"
8'-4"
10"
3'
3'-3"
6'-4"
3'-11"
1'-5"
3'-3"
1'-11"
1'-11"

**ANGUS SKENE
ARCHITECT**
142 GLENDALE AVENUE
TORONTO, ON, M6R 2T2
416-885-9255
www.angusskene.com

PROJECT:
273 SYMINGTON AVE
TORONTO

SECTION

DRAWING RECORD

SCALE:

7
6
5
4
3
2
1

3/32"=1'-0"

DRAWN BY:

A.S.


DATE:

NOV-10-15

JOB NO:

15-48

A4

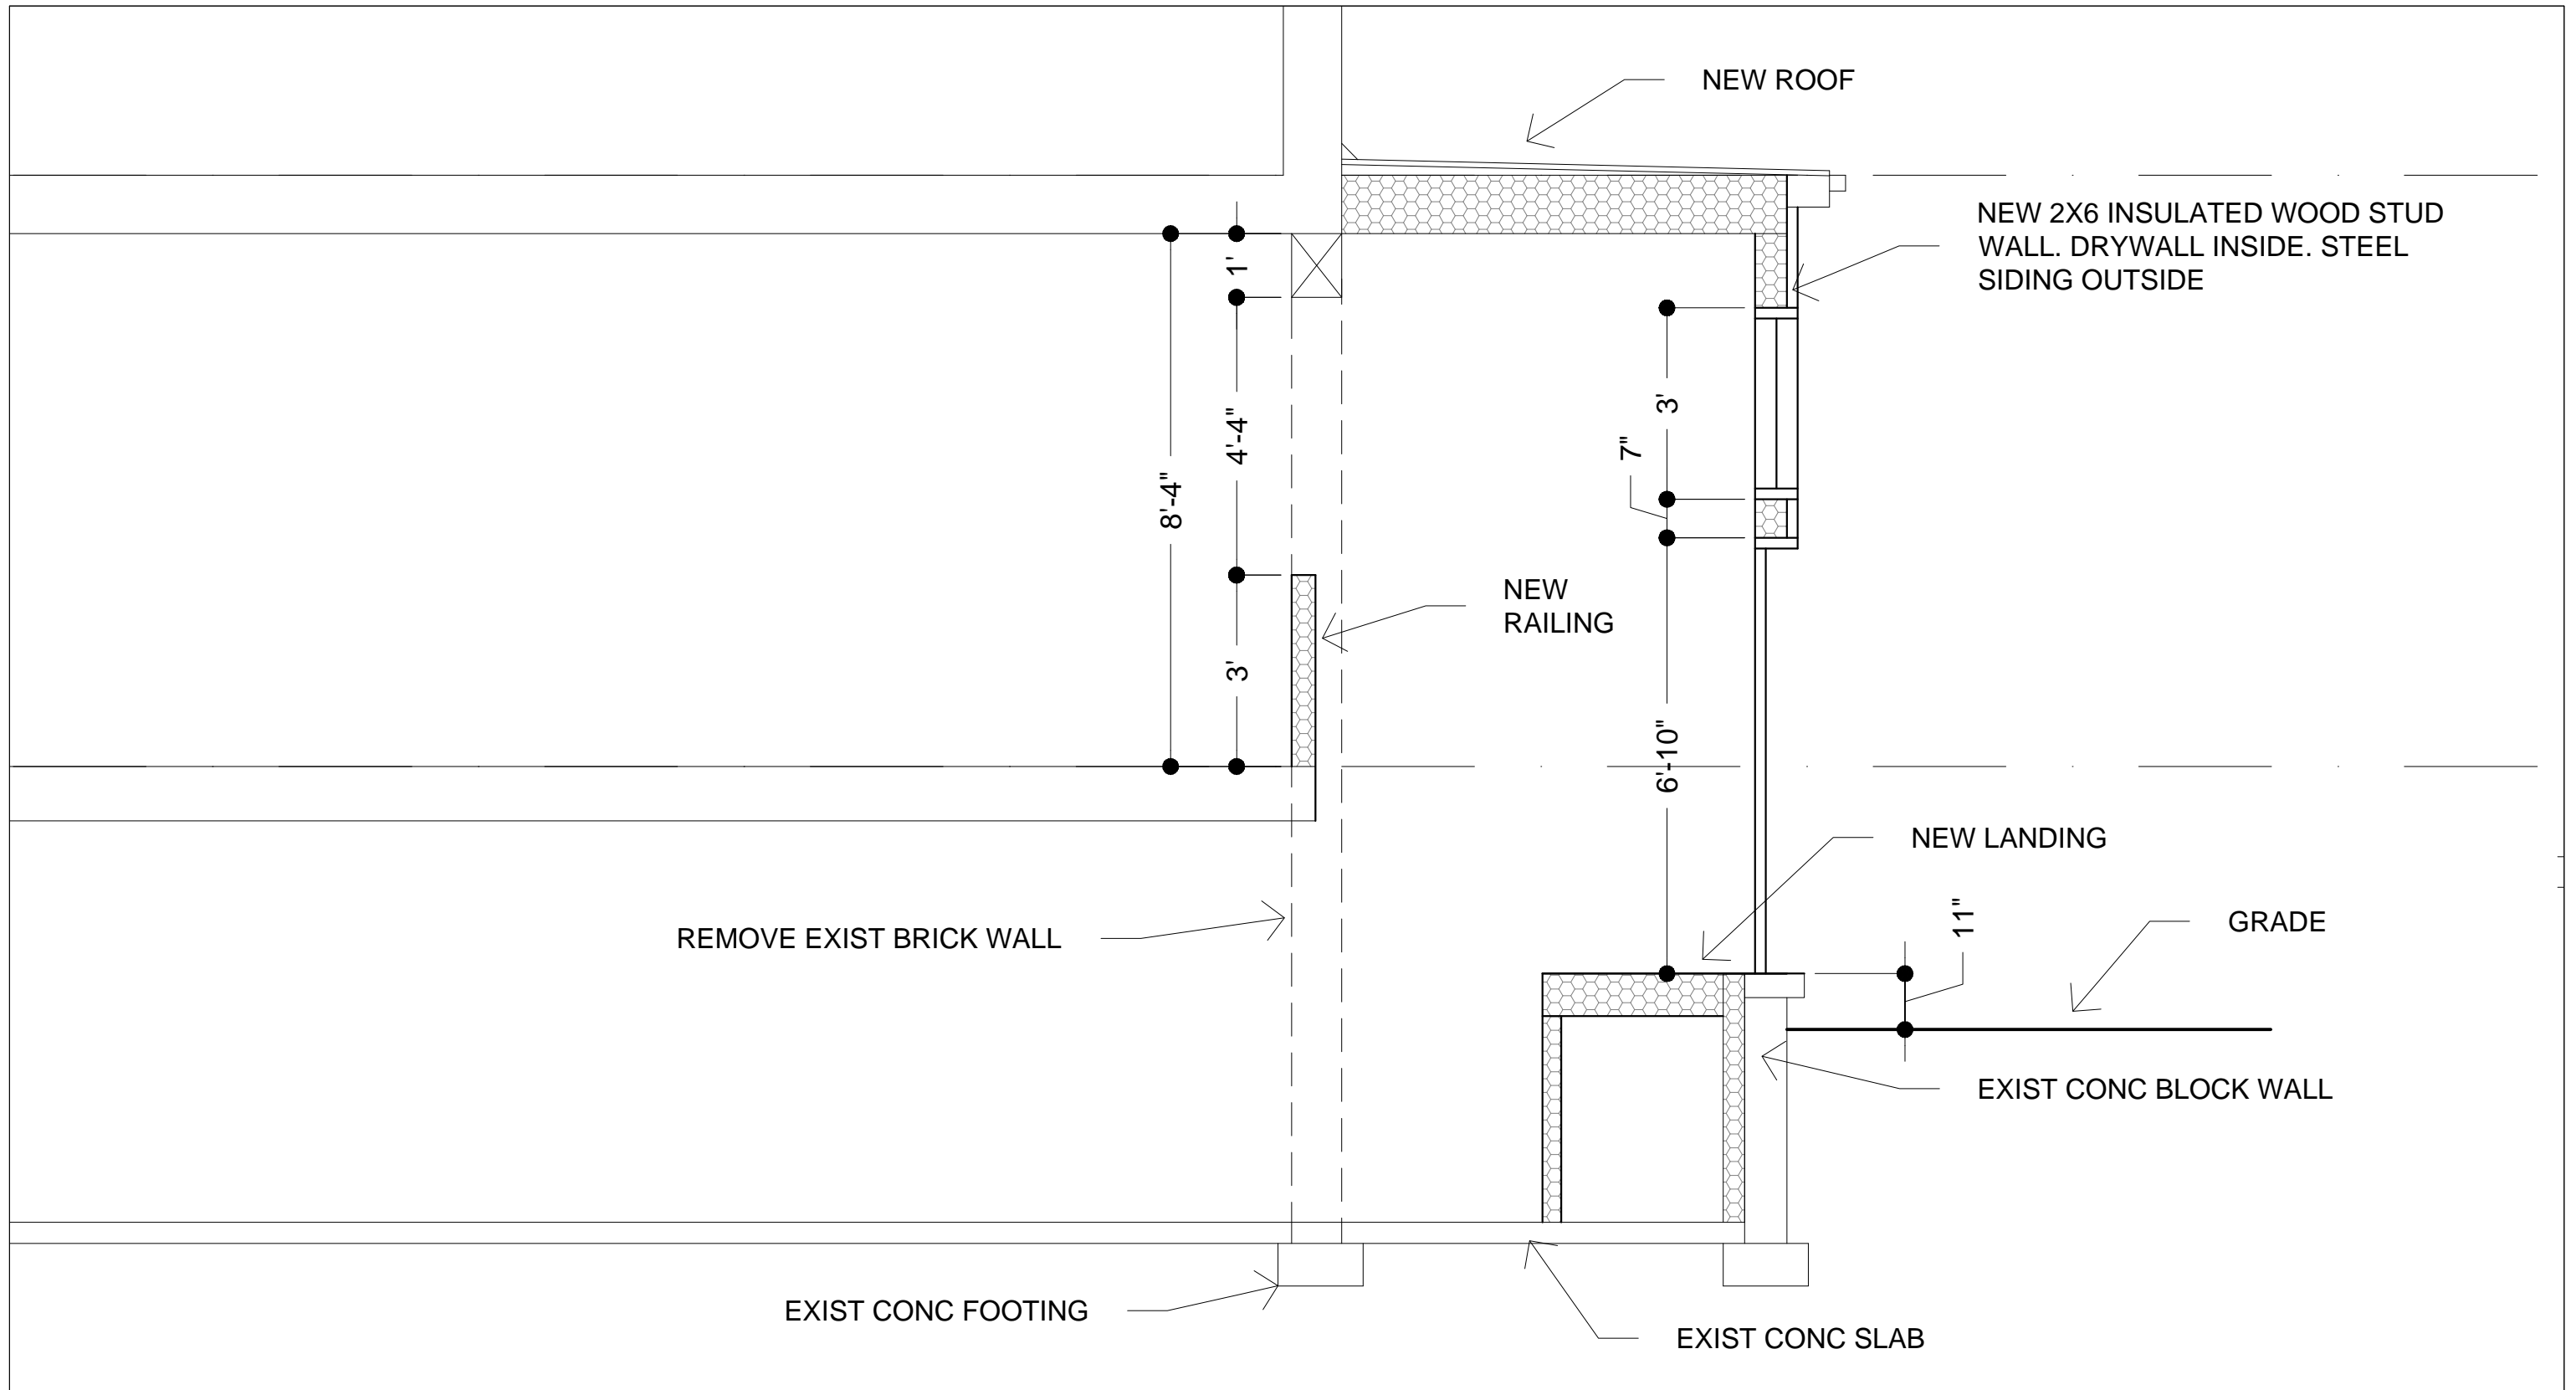

**ANGUS SKENE
ARCHITECT**
142 GLENDALE AVENUE
TORONTO, ON, M6R 2T2
416-885-9255
www.angusskene.com

PROJECT:
273 SYMINGTON AVE
TORONTO

SECTION 2

DRAWING RECORD	
7	
6	
5	
4	
3	
2	
1	


SCALE:
3/32"=1'-0"

DRAWN BY:
A.S.

DATE:
NOV-10-15

JOB NO:
15-48

A4A

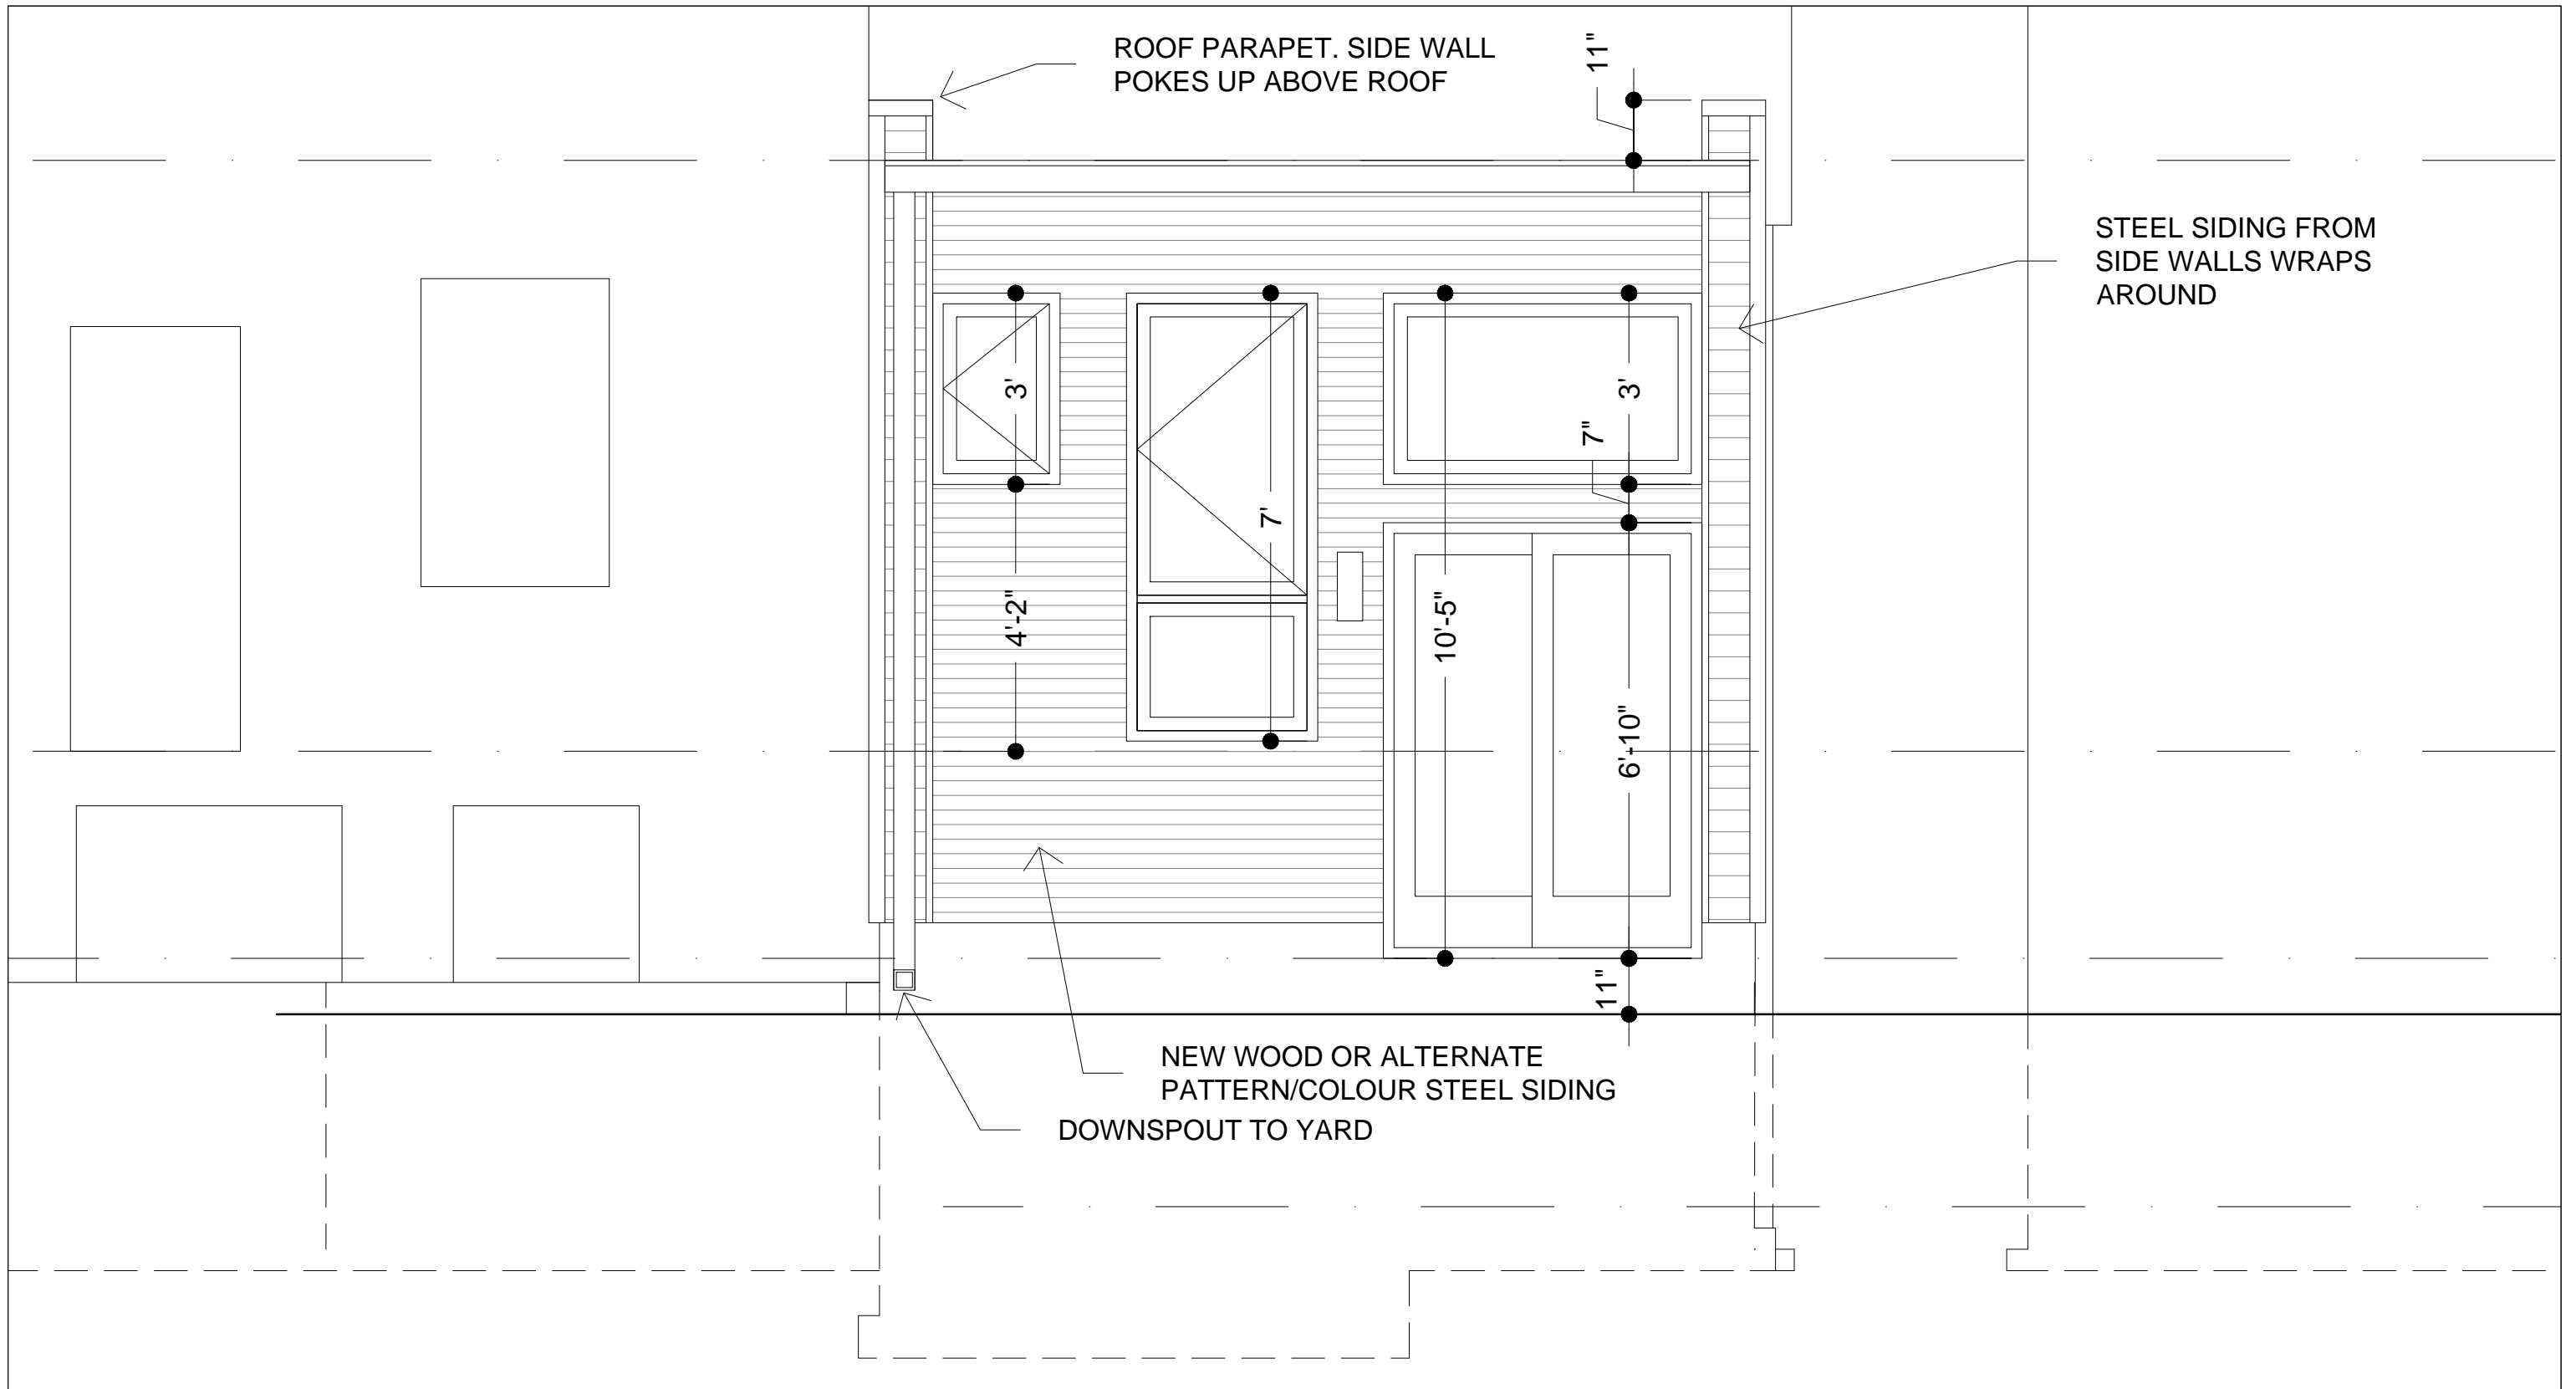

ROOF PARAPET. SIDE WALL
POKES UP ABOVE ROOF

STEEL SIDING FROM
SIDE WALLS WRAPS
AROUND

NEW WOOD OR ALTERNATE
PATTERN/COLOUR STEEL SIDING
DOWNSPOUT TO YARD


**ANGUS SKENE
ARCHITECT**
142 GLENDALE AVENUE
TORONTO, ON, M6R 2T2
416-885-9255
www.angusskene.com

PROJECT:
273 SYMINGTON AVE
TORONTO

EAST ELEVATION

DRAWING RECORD		SCALE:
7		3/32"=1'-0"
6		DRAWN BY: A.S.
5		DATE: NOV-10-15
4		JOB NO: 15-48
3		
2		
1		

A5

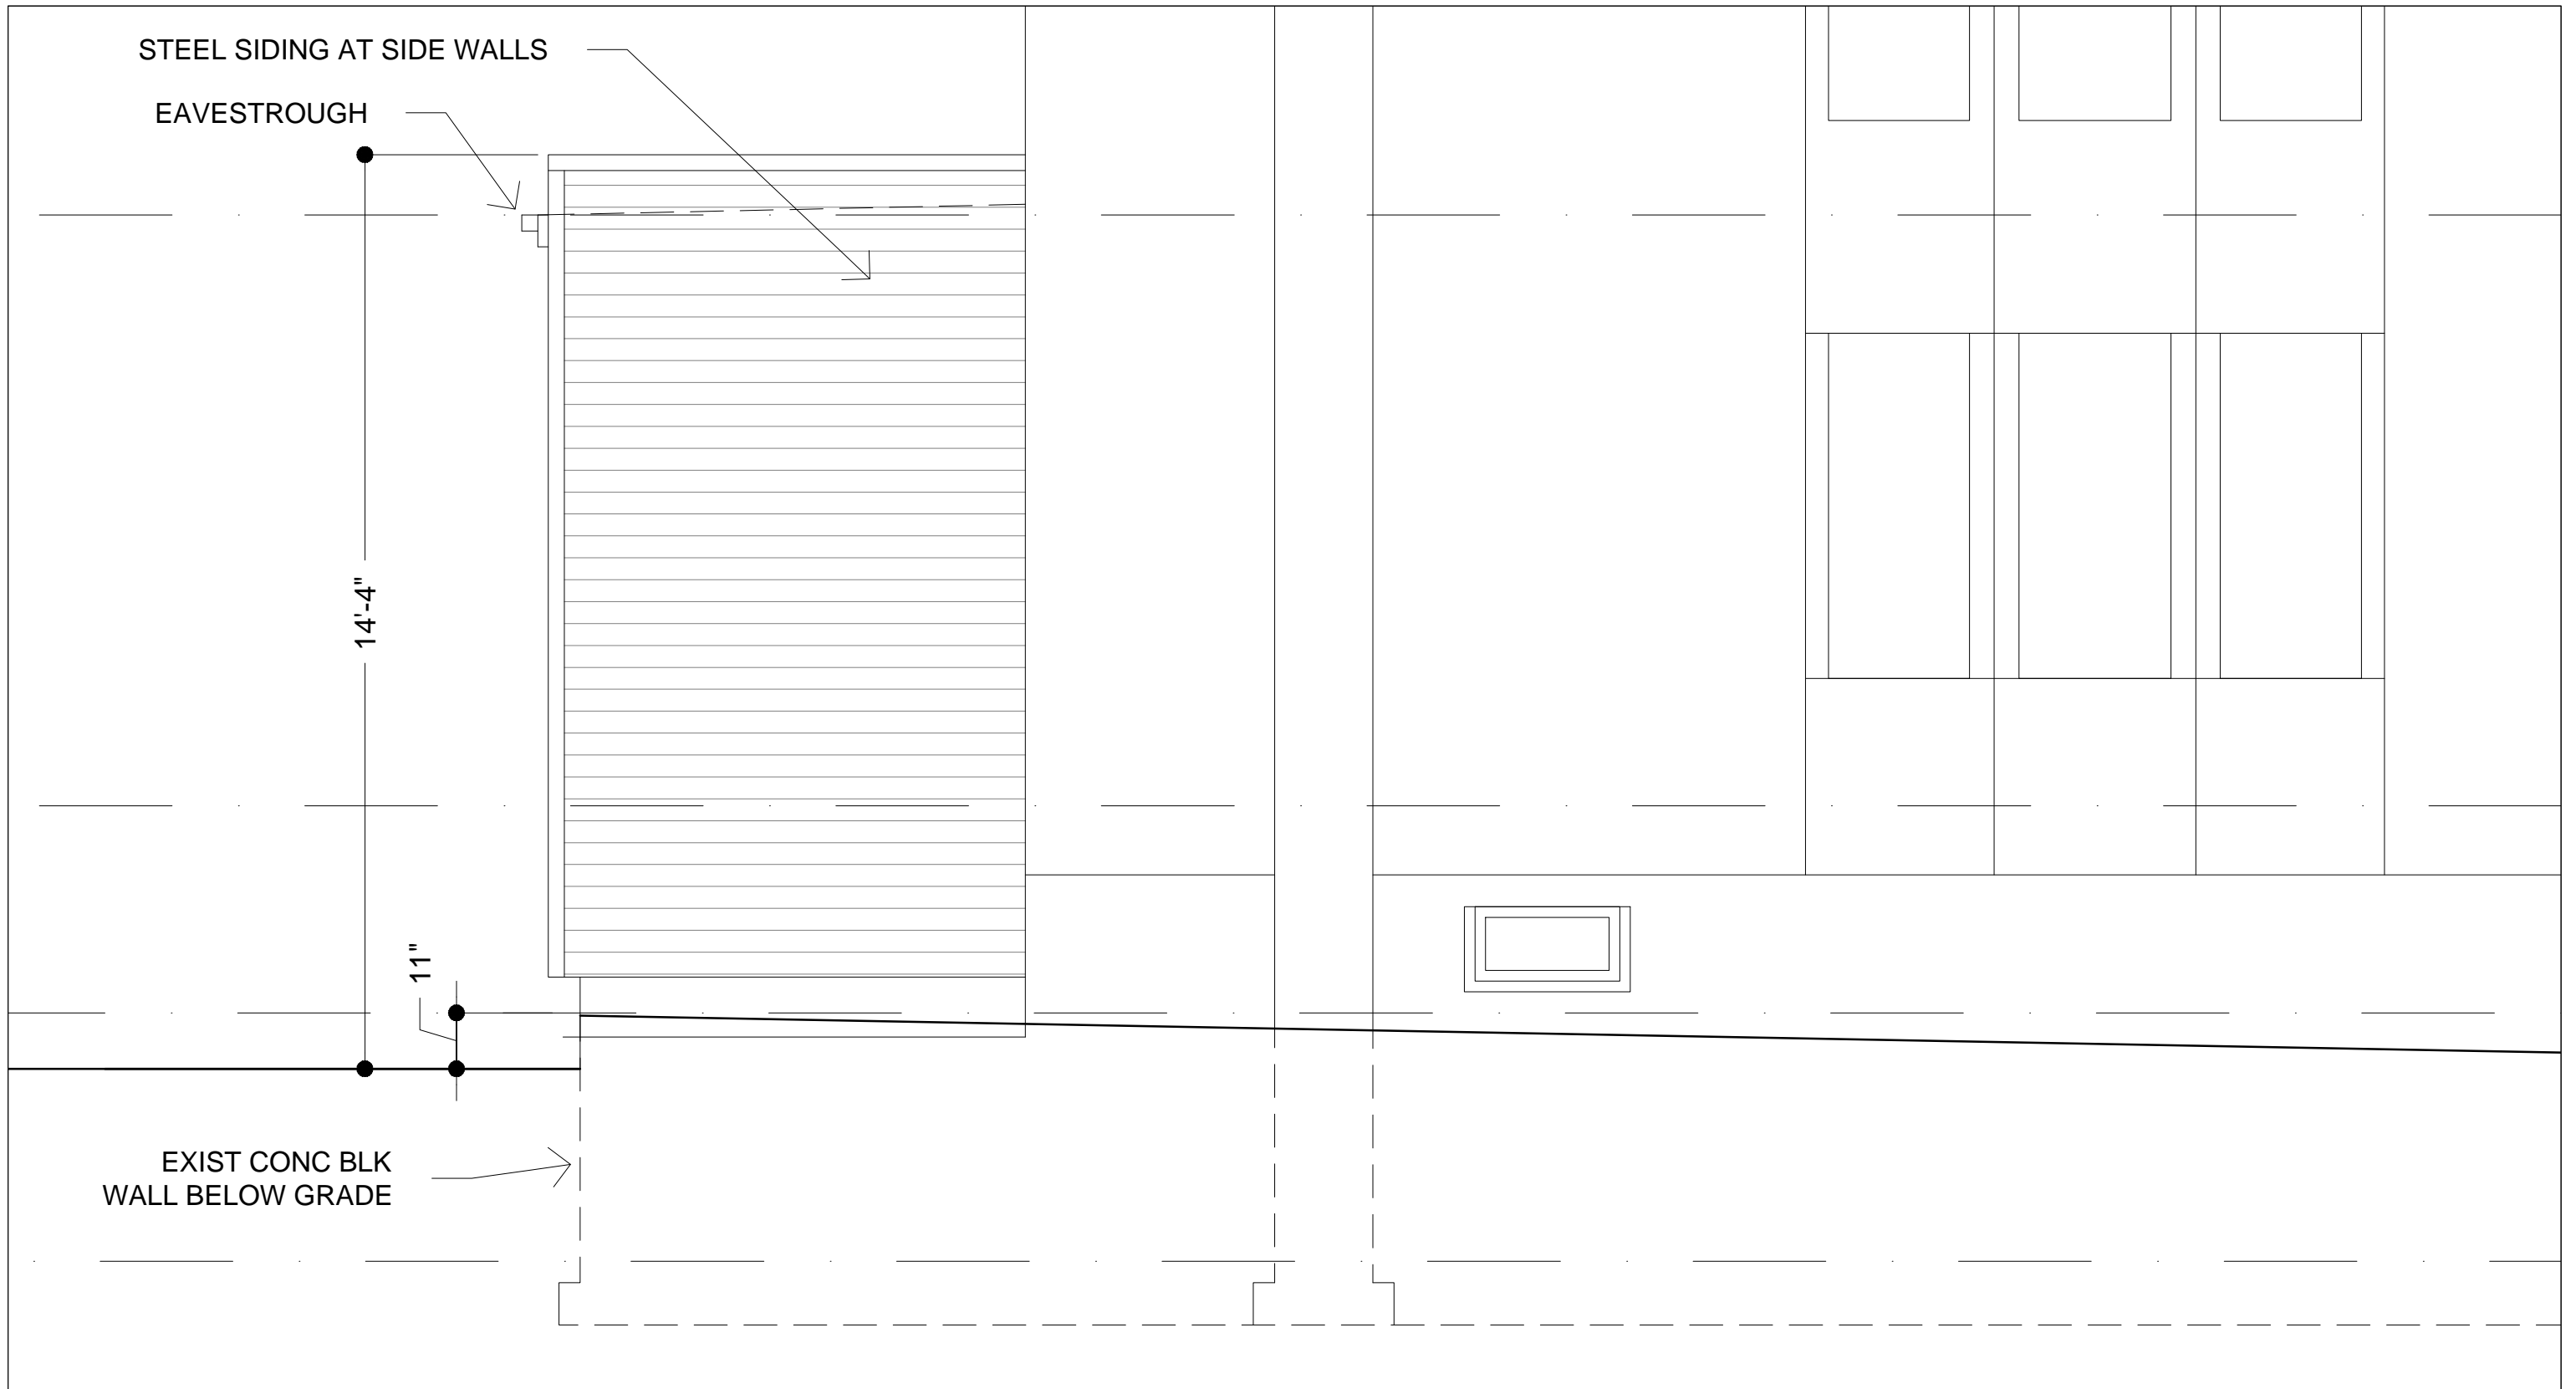

EXIST CONC BLK
WALL BELOW GRADE

**ANGUS SKENE
ARCHITECT**


142 GLENDALE AVENUE
TORONTO, ON, M6R 2T2
416-885-9255
www.angusskene.com

PROJECT:
273 SYMINGTON AVE
TORONTO

NORTH ELEVATION

DRAWING RECORD		SCALE:
7		3/32"=1'-0"
6		DRAWN BY: A.S.
5		DATE: NOV-10-15
4		JOB NO: 15-48
3		
2		
1		

A6

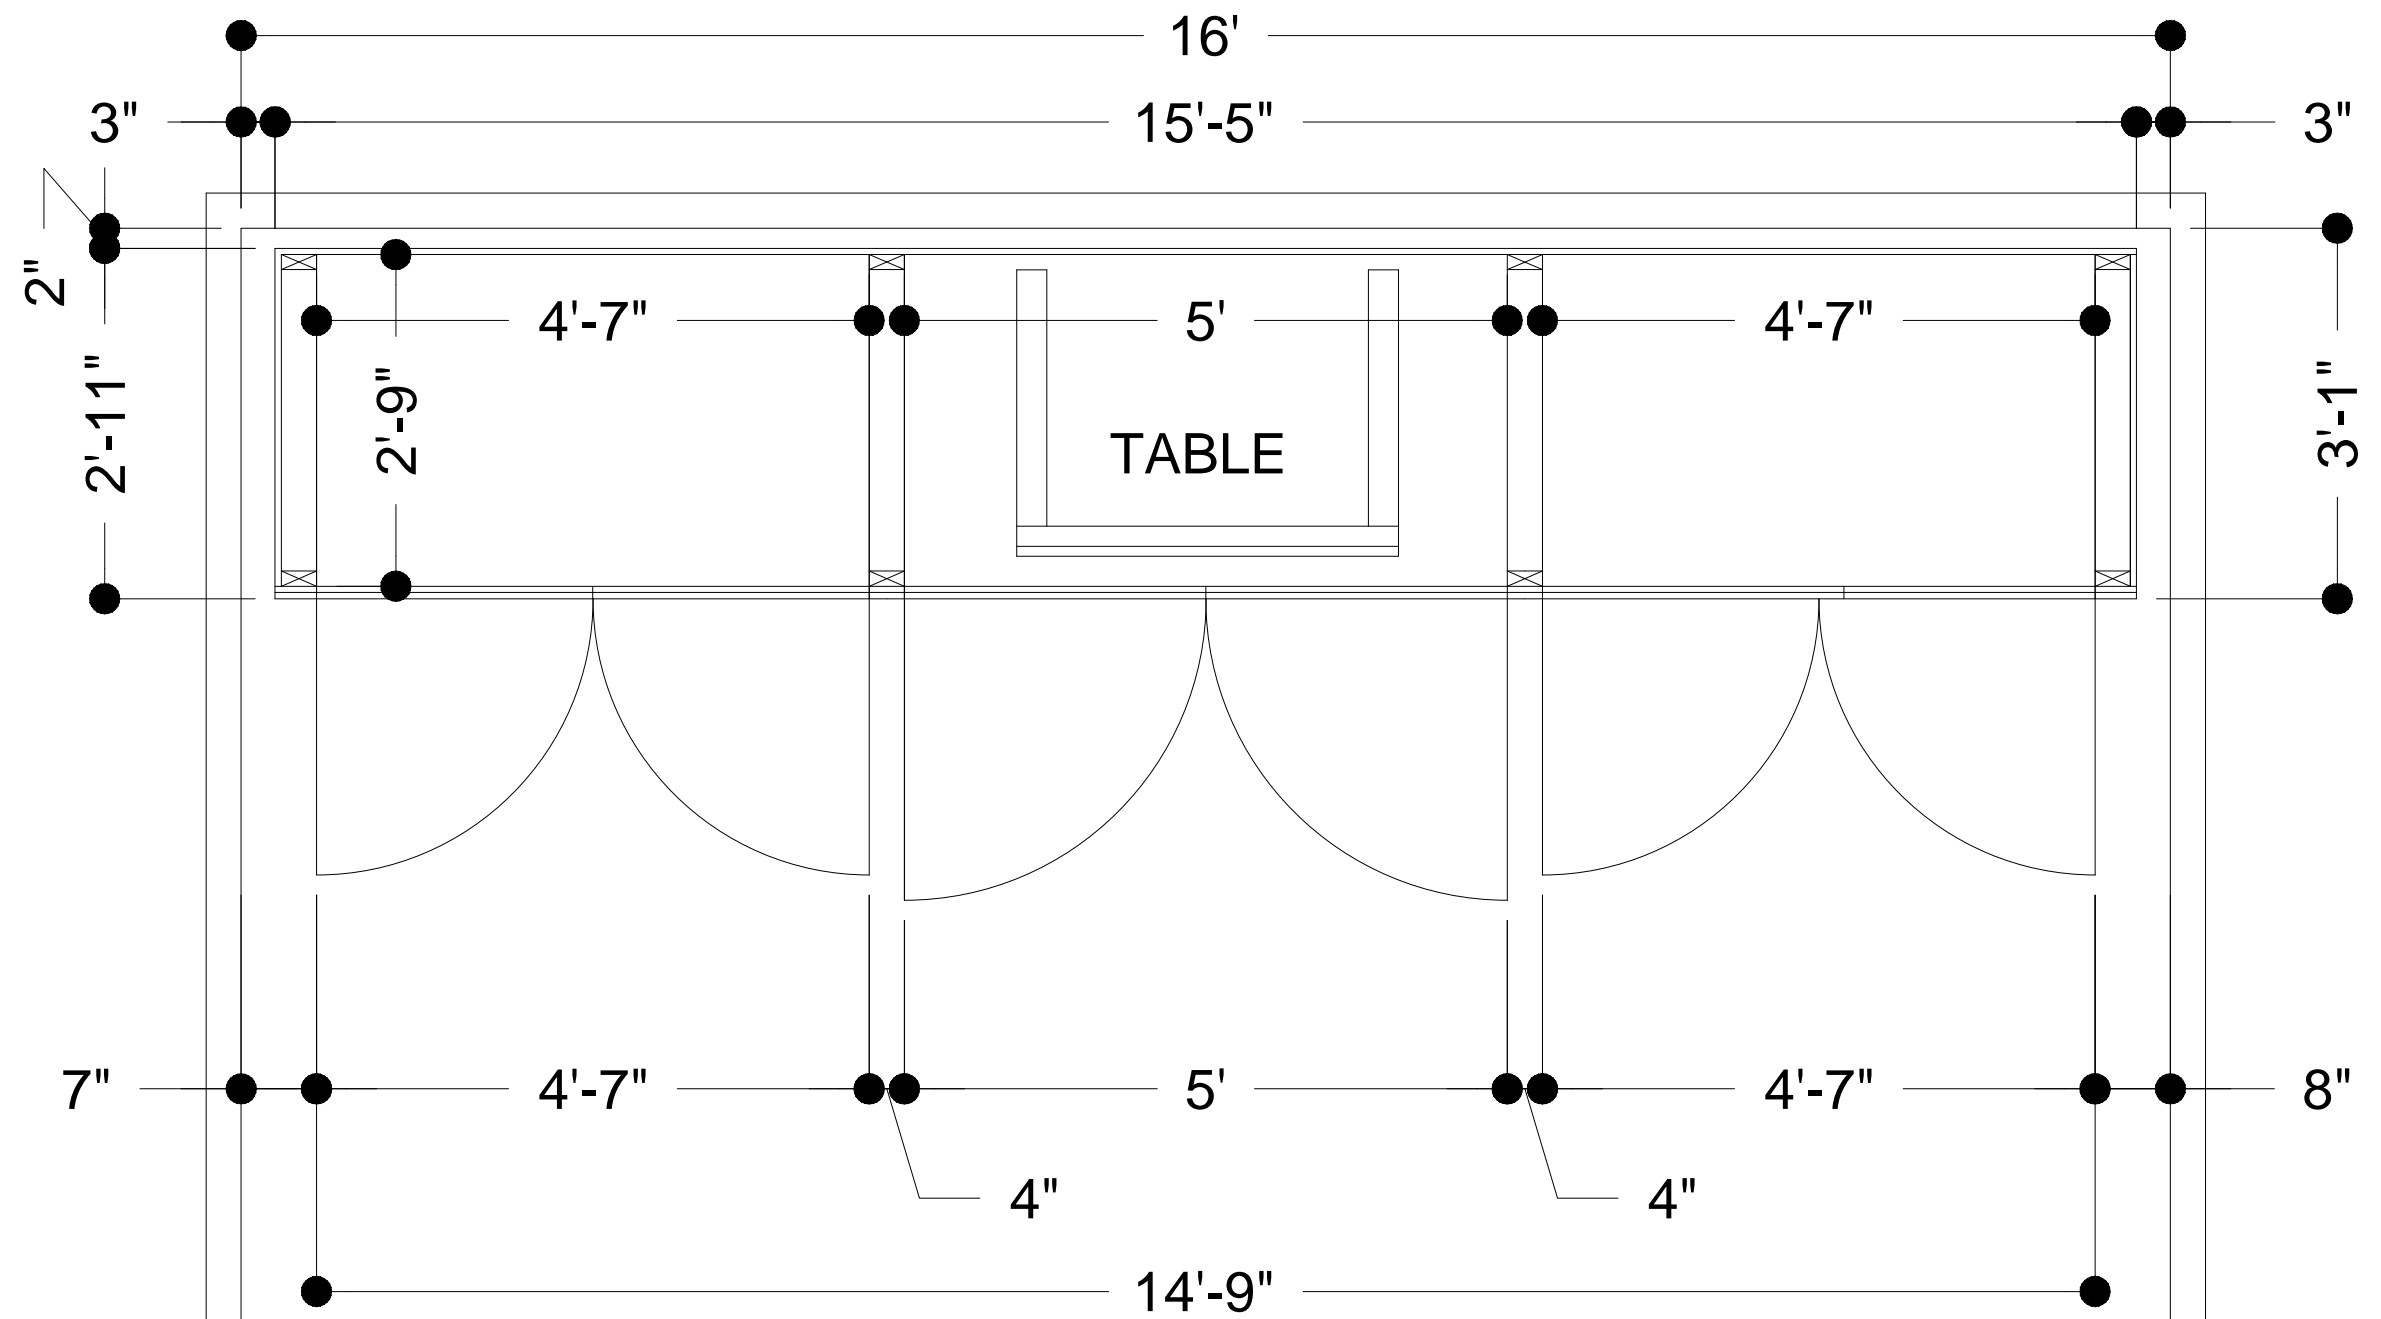


**ANGUS SKENE
ARCHITECT**
142 GLENDALE AVENUE
TORONTO, ON, M6R 2T2
416-885-9255
www.angusskene.com

PROJECT:
273 SYMINGTON AVE
TORONTO

SHED PLAN

DRAWING RECORD		SCALE:
7		3/32"=1'-0"
6		DRAWN BY: A.S.
5		DATE: NOV-10-15
4		JOB NO: 15-48
3		
2		
1		

A7

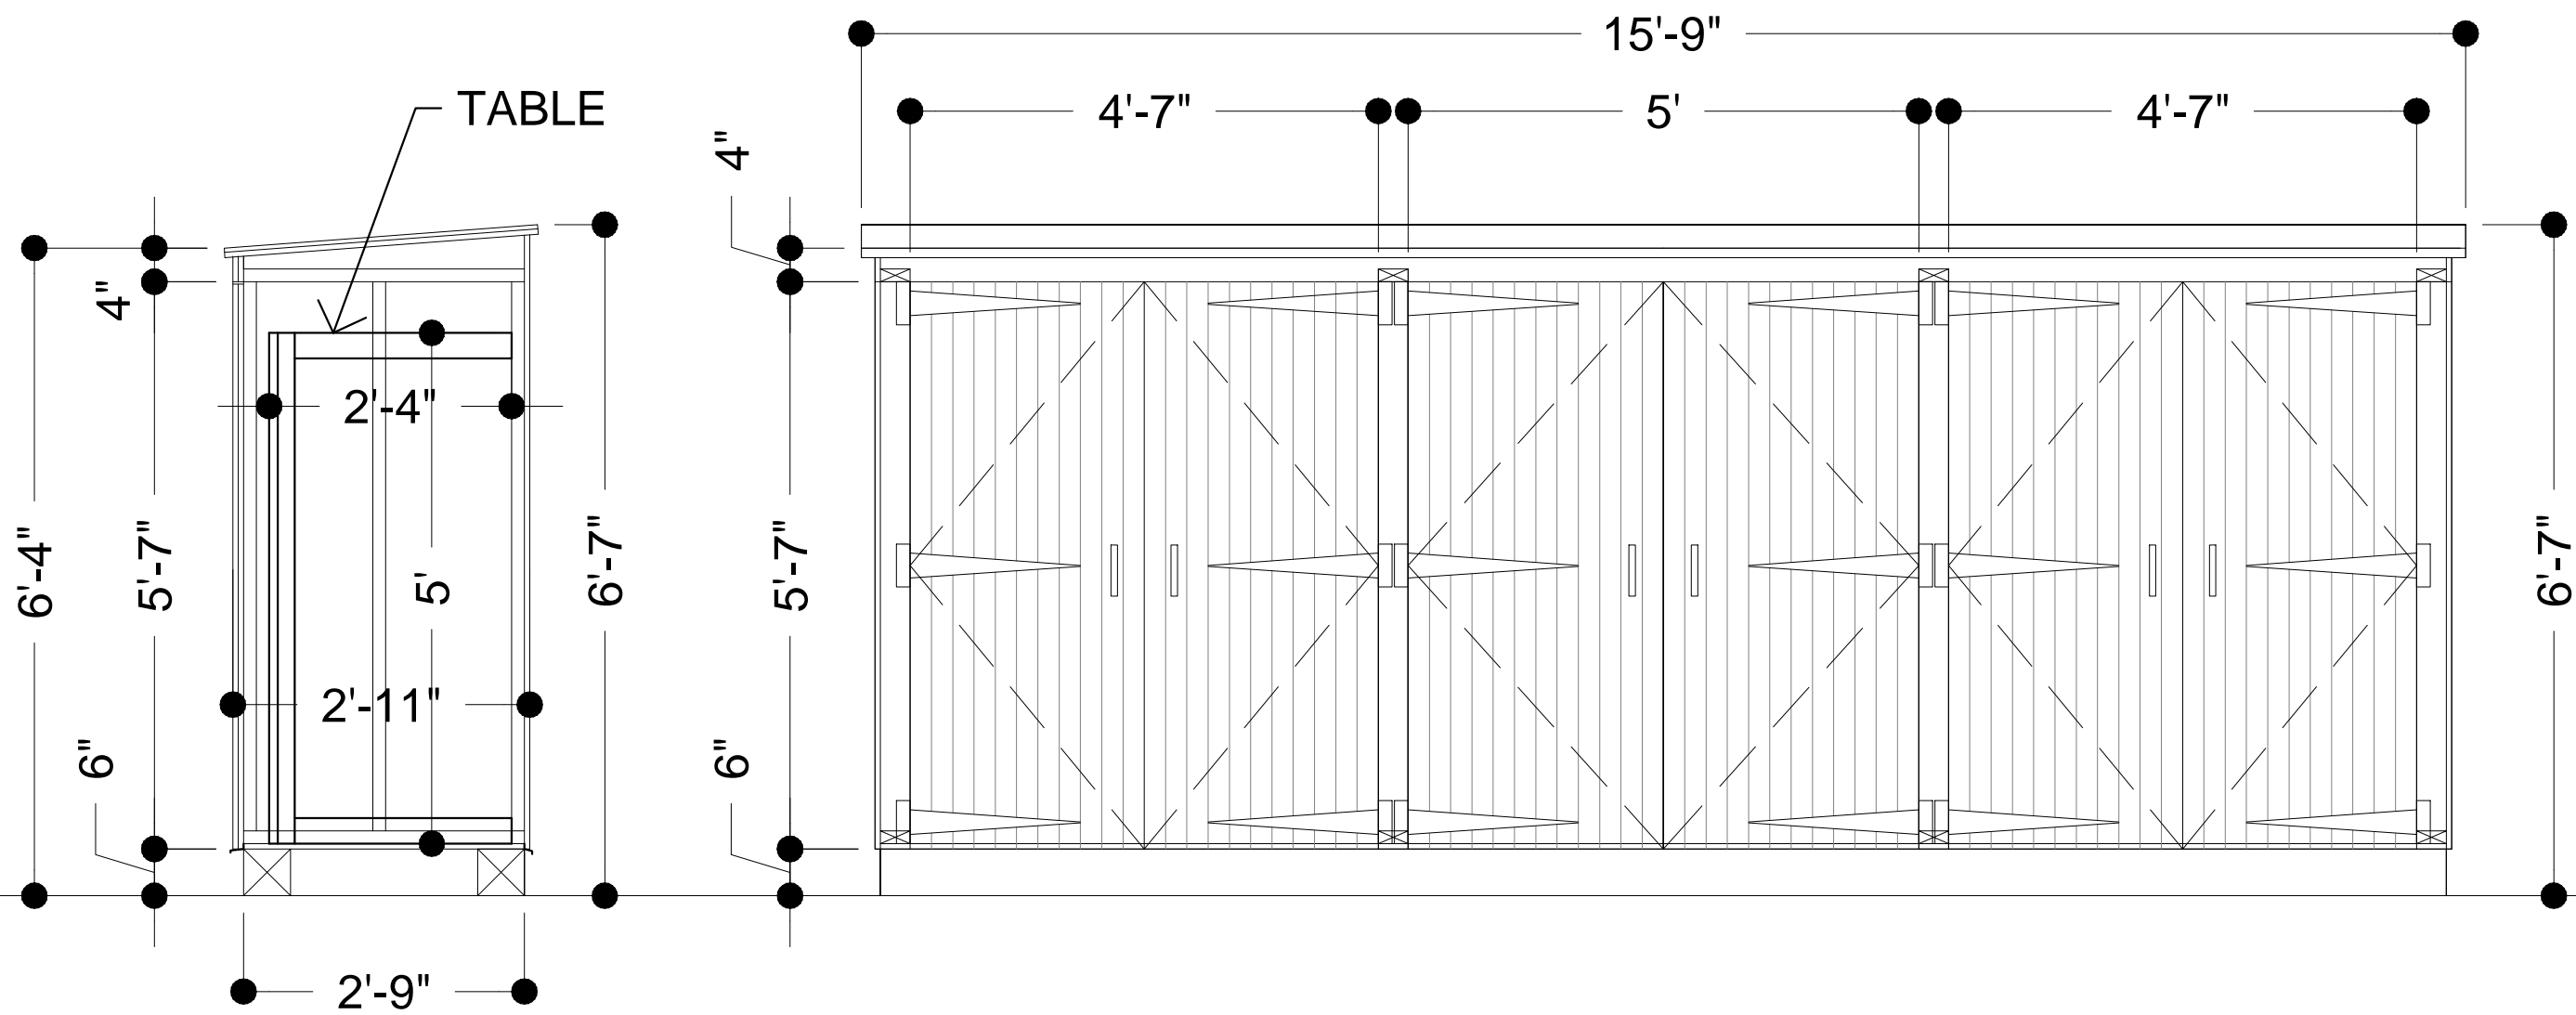

**ANGUS SKENE
ARCHITECT**
142 GLENDALE AVENUE
TORONTO, ON, M6R 2T2
416-885-9255
www.angusskene.com

PROJECT:
273 SYMINGTON AVE
TORONTO

SHED SECTION/ELEV

DRAWING RECORD		SCALE:
7		3/32"=1'-0"
6		DRAWN BY:
5		A.S.
4		DATE:
3		NOV-10-15
2		JOB NO:
1		15-48

A8